


# REFERENCES

## NOTES:

1. THIS TEMPORARY CONCRETE BARRIER WALL MEETS NCHRP REPORT 350.
2. THIS DRAWING ILLUSTRATES THE DETAILS FOR ANCHOR SLOTS AND DRAINAGE/LIFT SLOTS ON BARRIER WALLS FABRICATED WITH ANCHORAGE CAPABILITIES.
3. ALL APPROVED TEMPORARY CONCRETE BARRIERS SHALL HAVE THE SCDOT APPROVAL STAMP EMBEDDED ON TOP OF THE BARRIER. THE APPROVAL STAMP, "SCDOT 350 XX 00 00", SHALL BE EMBEDDED 12 INCHES FROM EITHER END OF THE WALL.

\* FOR DETAIL REQUIREMENTS REGARDING THE J-J HOOK CONNECTION HARDWARE, LOOP BARS, ETC., SEE STANDARD DRAWING NO. 605-205-01. \*

WORK ZONE TRAFFIC  
CONTROL ENGINEER

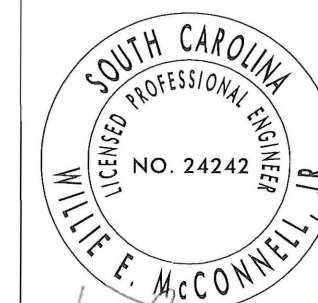

SIGNATURE  
10.13.2009  
DATE

| # | DATE    | CHK | DESCRIPTION    |
|---|---------|-----|----------------|
| 6 |         |     |                |
| 5 |         |     |                |
| 4 |         |     |                |
| 3 |         |     |                |
| 2 | 8-10-09 | JCS | REVISED DESIGN |
| 1 | 4-23-08 | JCS | TITLE REVISION |
| 0 | 1-2-08  | JCS | NEW DRAWING    |





SOUTH CAROLINA DEPARTMENT OF TRANSPORTATION  
DESIGN STANDARDS OFFICE  
955 PARK STREET  
ROOM 405  
COLUMBIA, SC 29201

STANDARD DRAWING

TEMPORARY  
CONCRETE BARRIER  
SAFETY SHAPE  
ANCHORAGE SLOT  
J-J HOOK


605-205-02

EFFECTIVE LETTING DATE JAN 2010

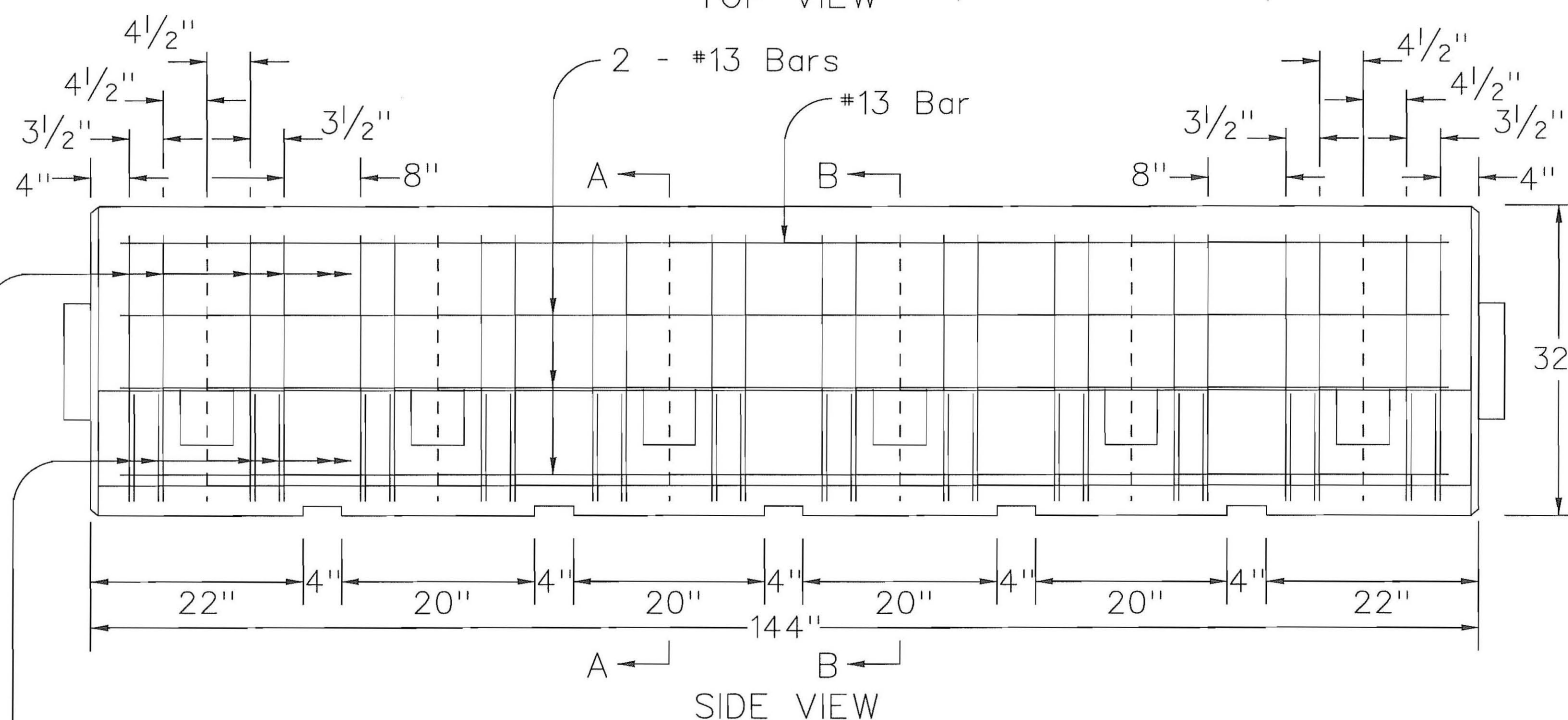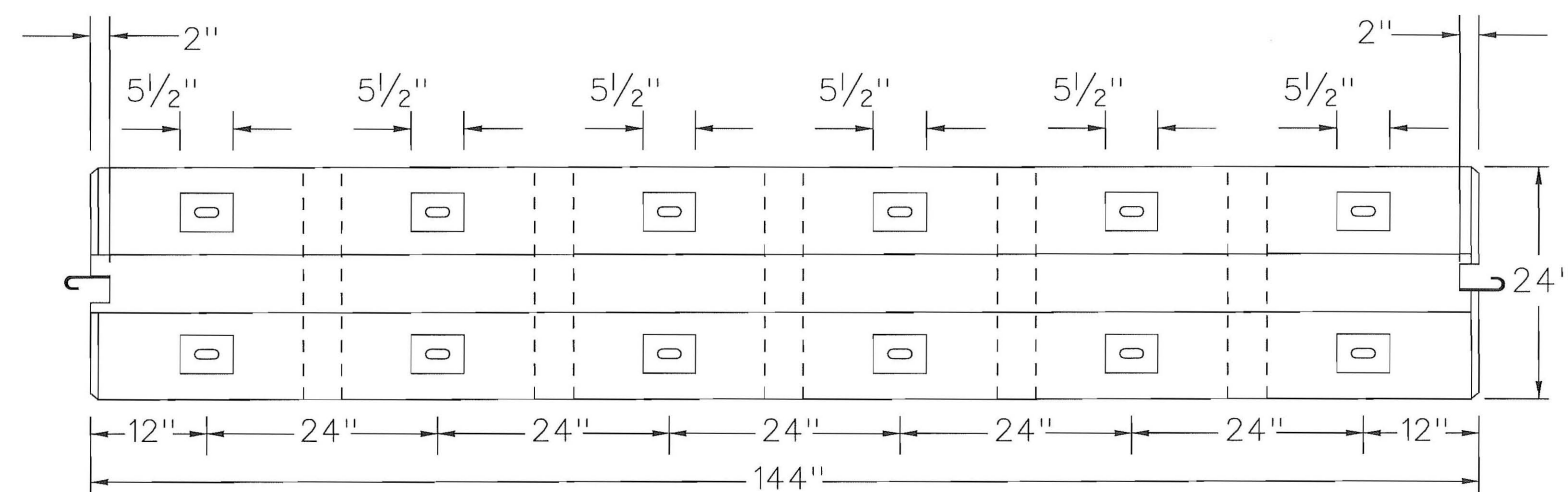


#13 DC Bar

#13 HA Bar

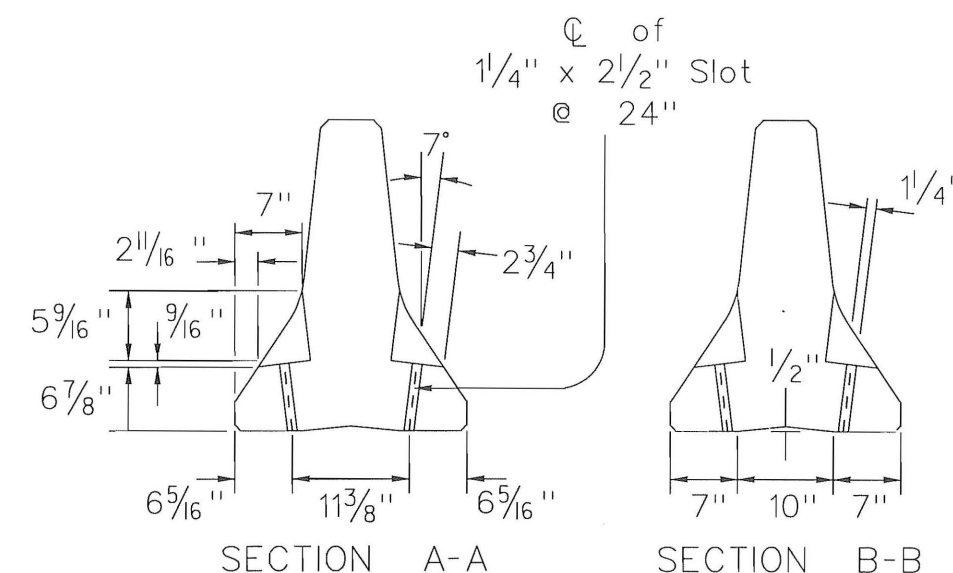

CROSS-HATCHING DENOTES  
OPEN AREAS AT BOTTOM OF  
BARRIER TO ALLOW FOR  
DRAINAGE

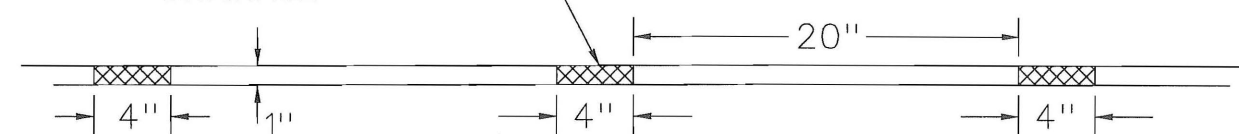

ELEVATION DETAIL OF DRAINAGE SLOTS