

REFERENCES

WORK ZONE TRAFFIC
CONTROL ENGINEER



SIGNATURE

2.4.2009

DATE

6			
5			
4			
3			
2			
1	4-23-08	JCS	TITLE REVISION
0	8-15-07	JCS	DRAWING NO. UPDATE
#	DATE	CHK	DESCRIPTION





SOUTH CAROLINA DEPARTMENT OF TRANSPORTATION
DESIGN STANDARDS OFFICE
955 PARK STREET
ROOM 405
COLUMBIA, SC 29201

STANDARD DRAWING



TEMPORARY
CONCRETE BARRIER
SAFETY SHAPE
J-J HOOK

605-205-01

EFFECTIVE LETTING DATE MAY 2009 THIS DRAWING IS NOT TO SCALE

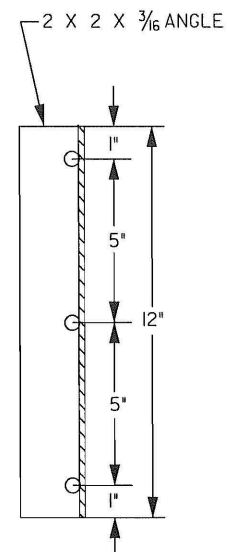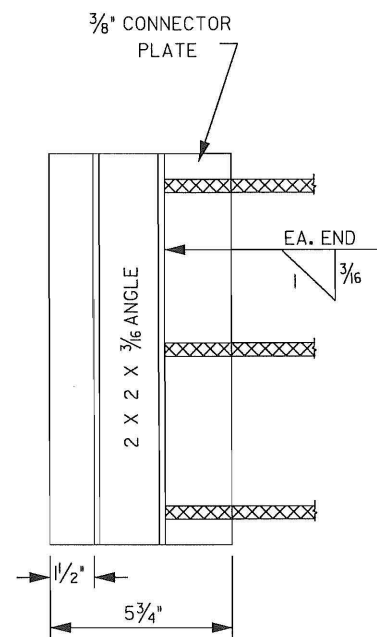


CONNECTOR PLATE DETAIL

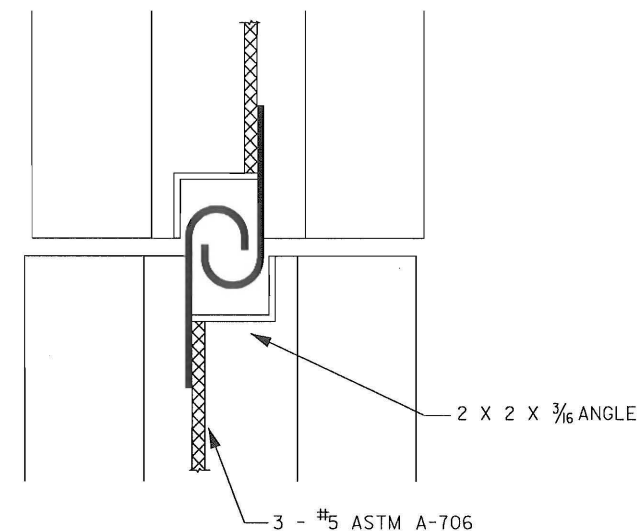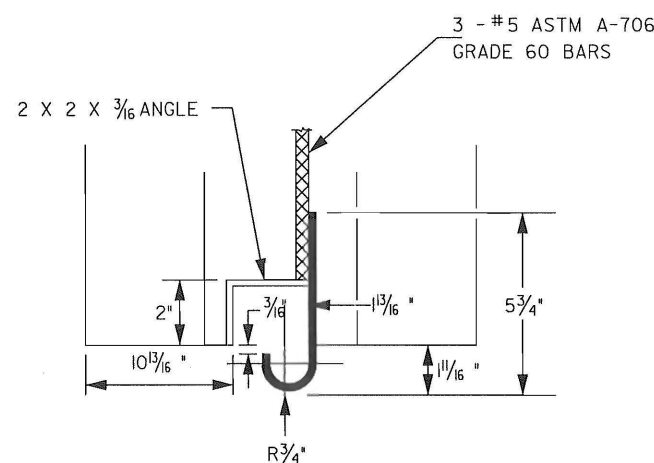

POSITIVE CONNECTOR


NOTES:

1. THIS TEMPORARY CONCRETE BARRIER MEETS NCHRP REPORT 350 REQUIREMENTS.
2. ALL APPROVED TEMPORARY CONCRETE BARRIER SHALL HAVE THE SCDOT APPROVAL STAMP EMBEDDED ON TOP OF THE BARRIER UNLESS OTHERWISE DIRECTED BY THE DEPARTMENT. FOR THE RECESSED APPROVAL STAMP DETAILS, SEE THE STANDARD DRAWING FOR THE SCDOT APPROVAL STAMP.

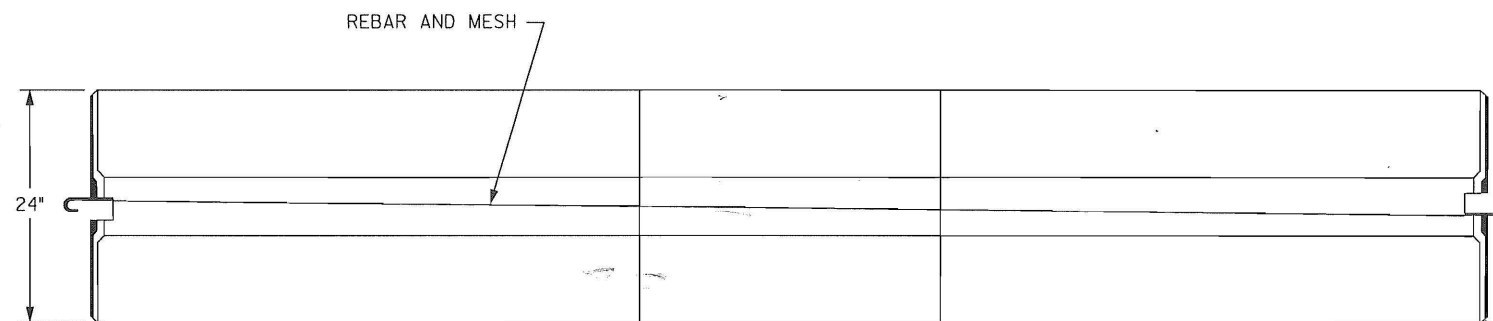

TOP VIEW

3/4" CHAMFER EACH END

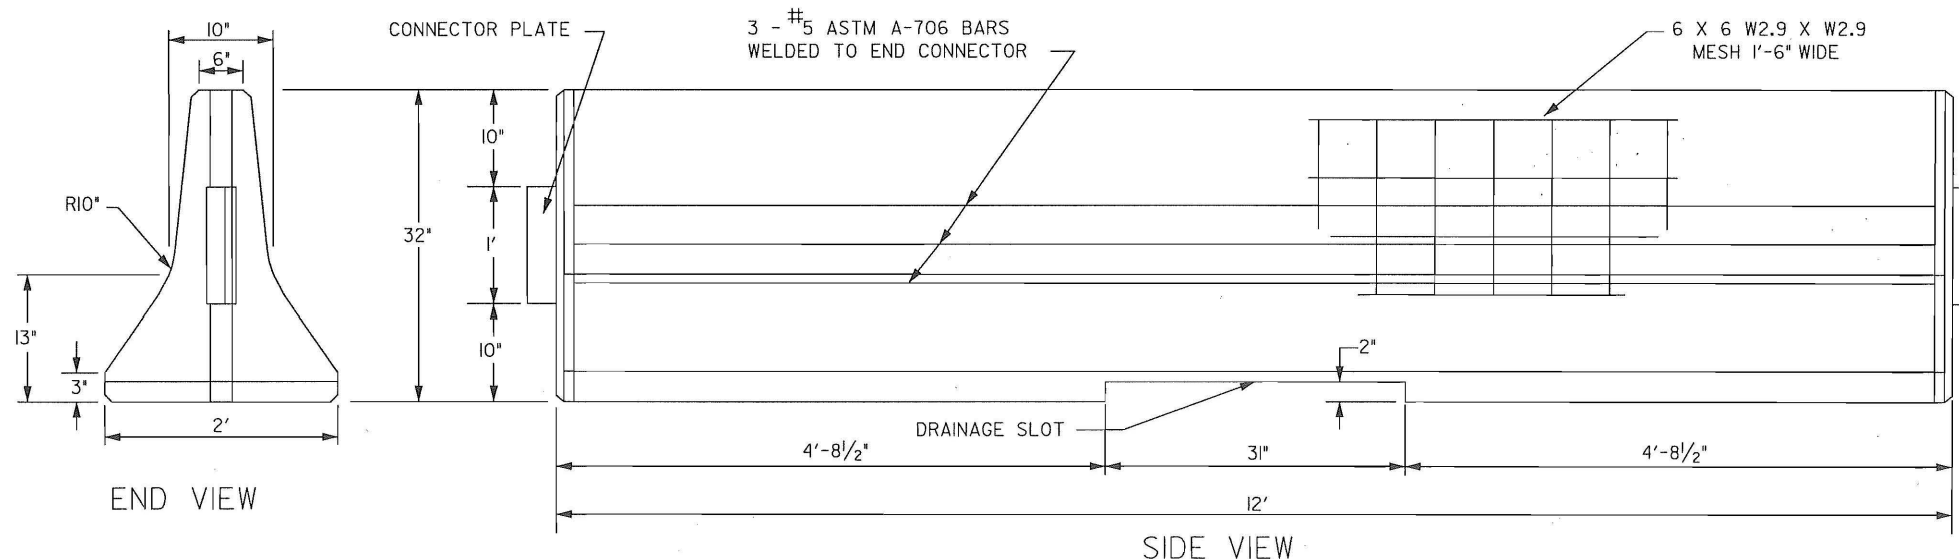

END VIEW

SIDE VIEW